




2-2 (2) 特定施設棟 平面計画-1

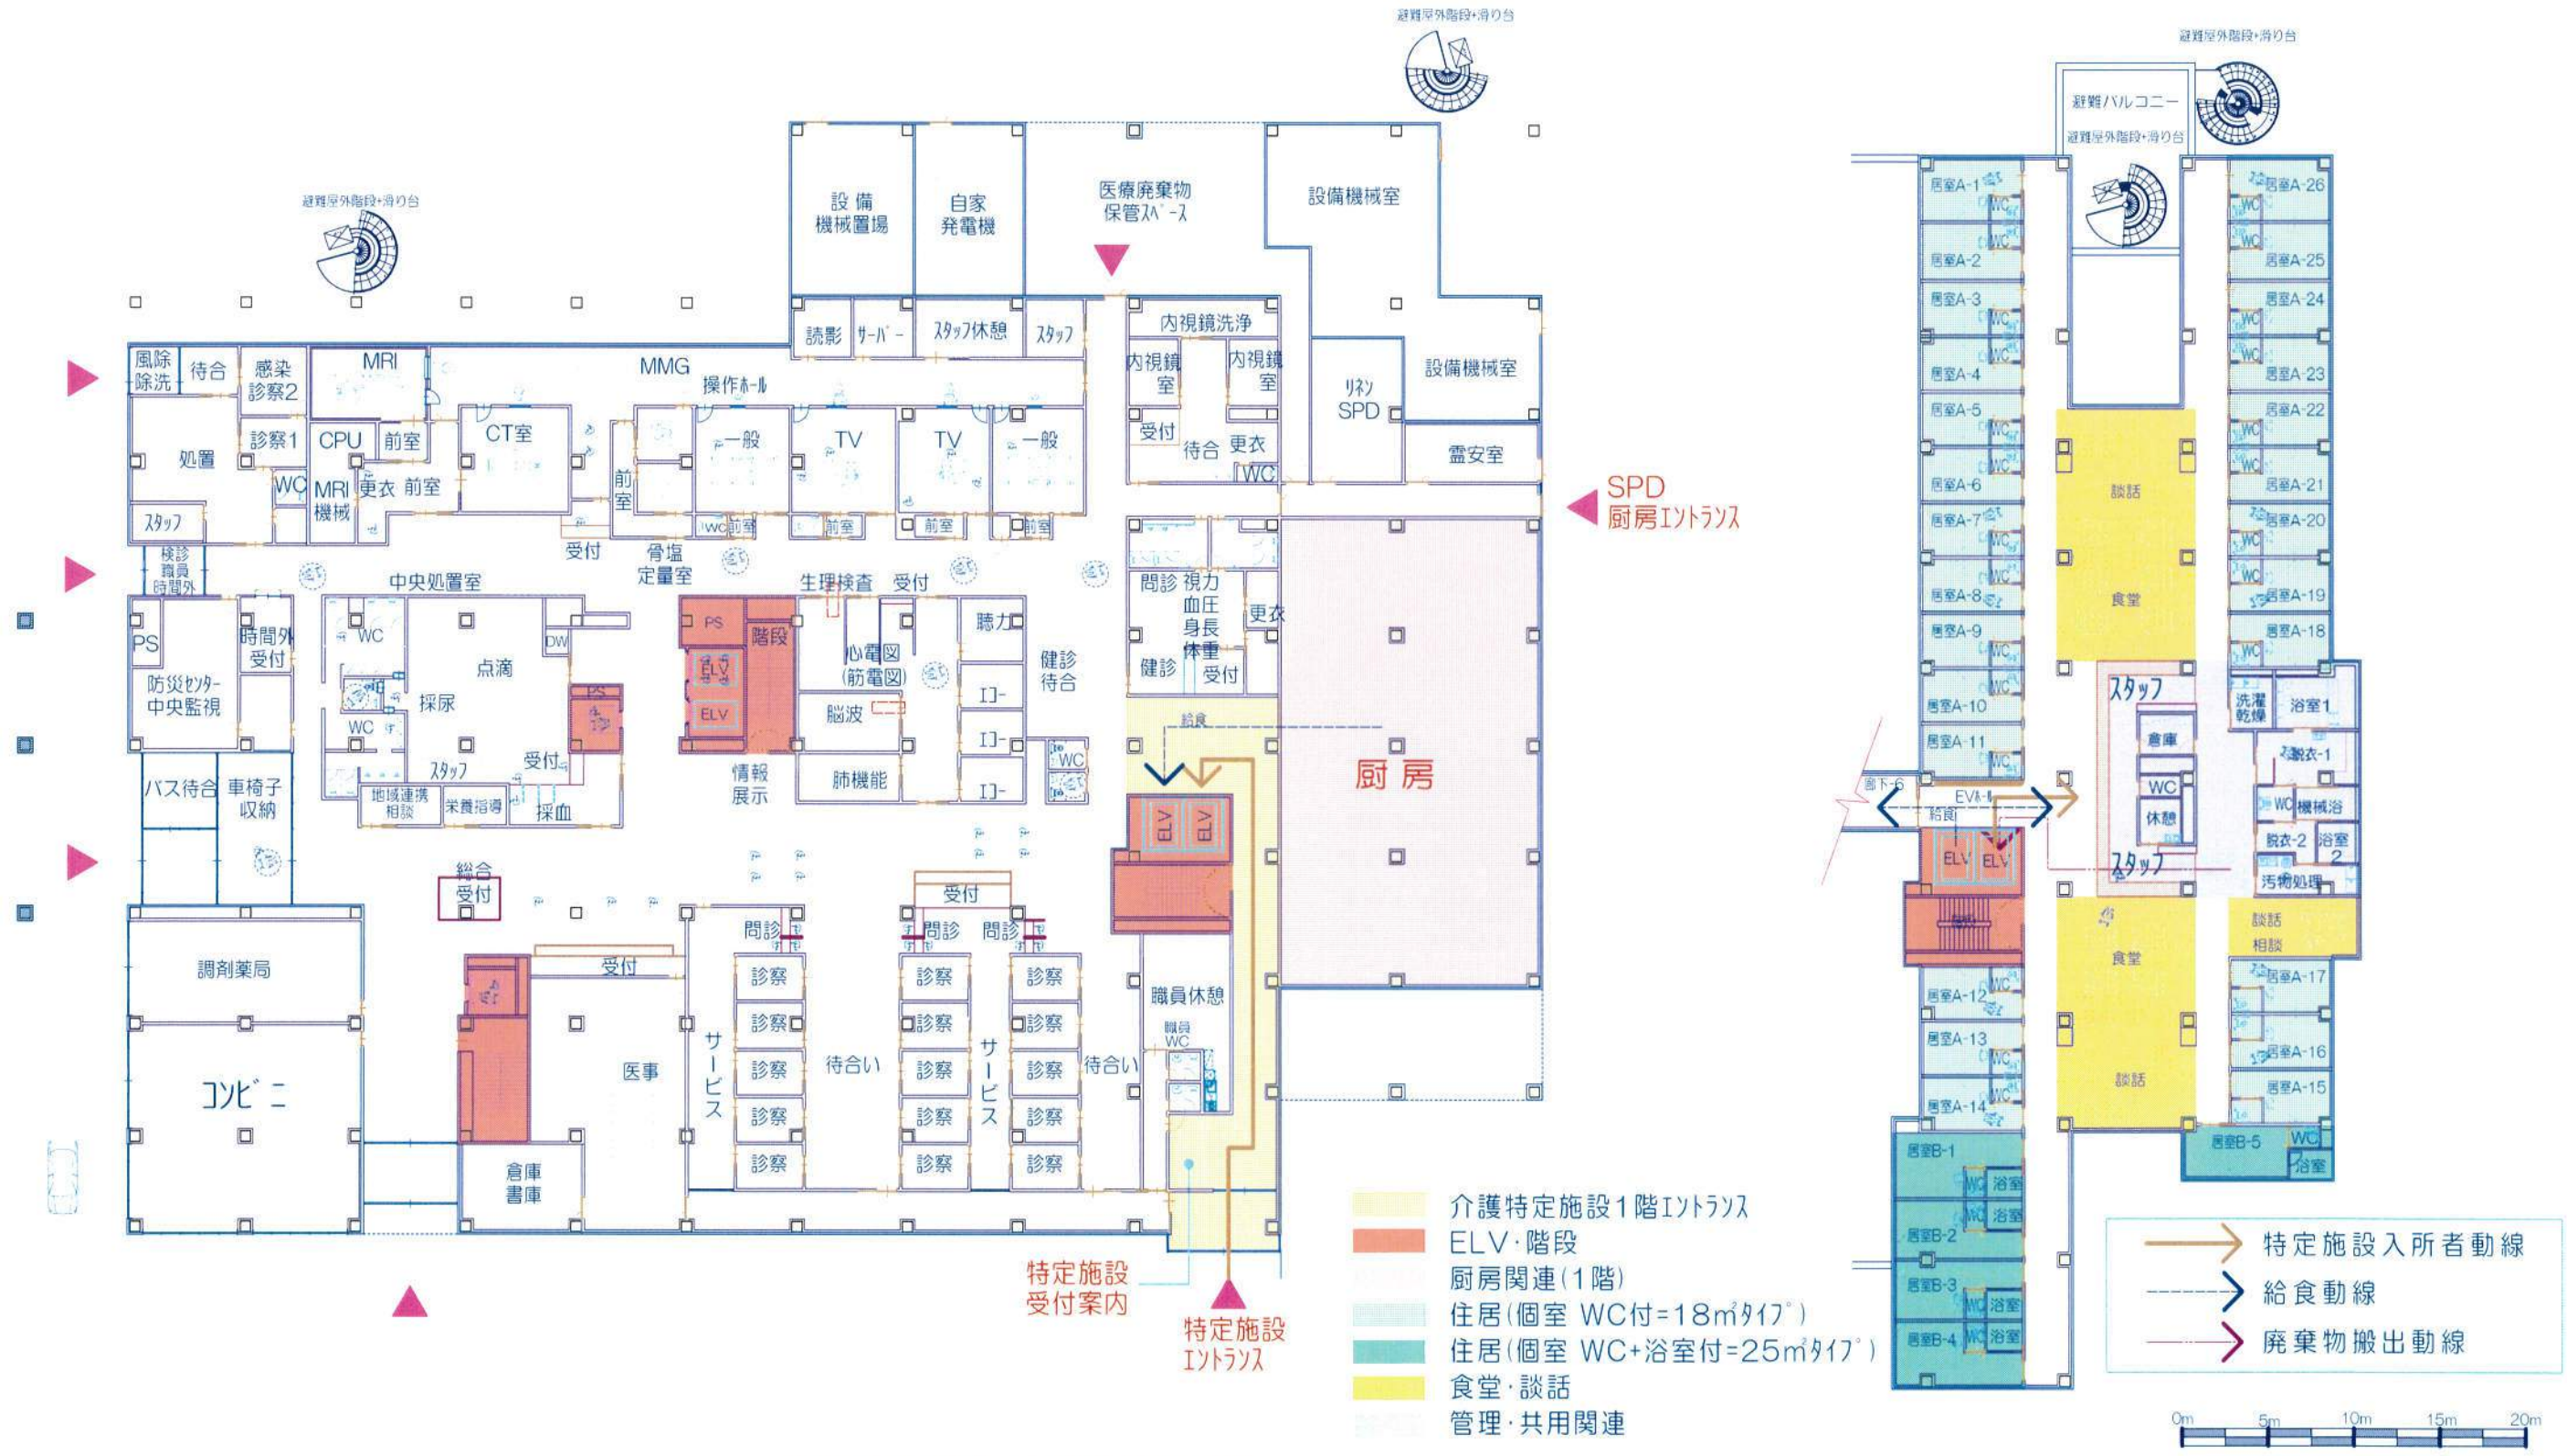

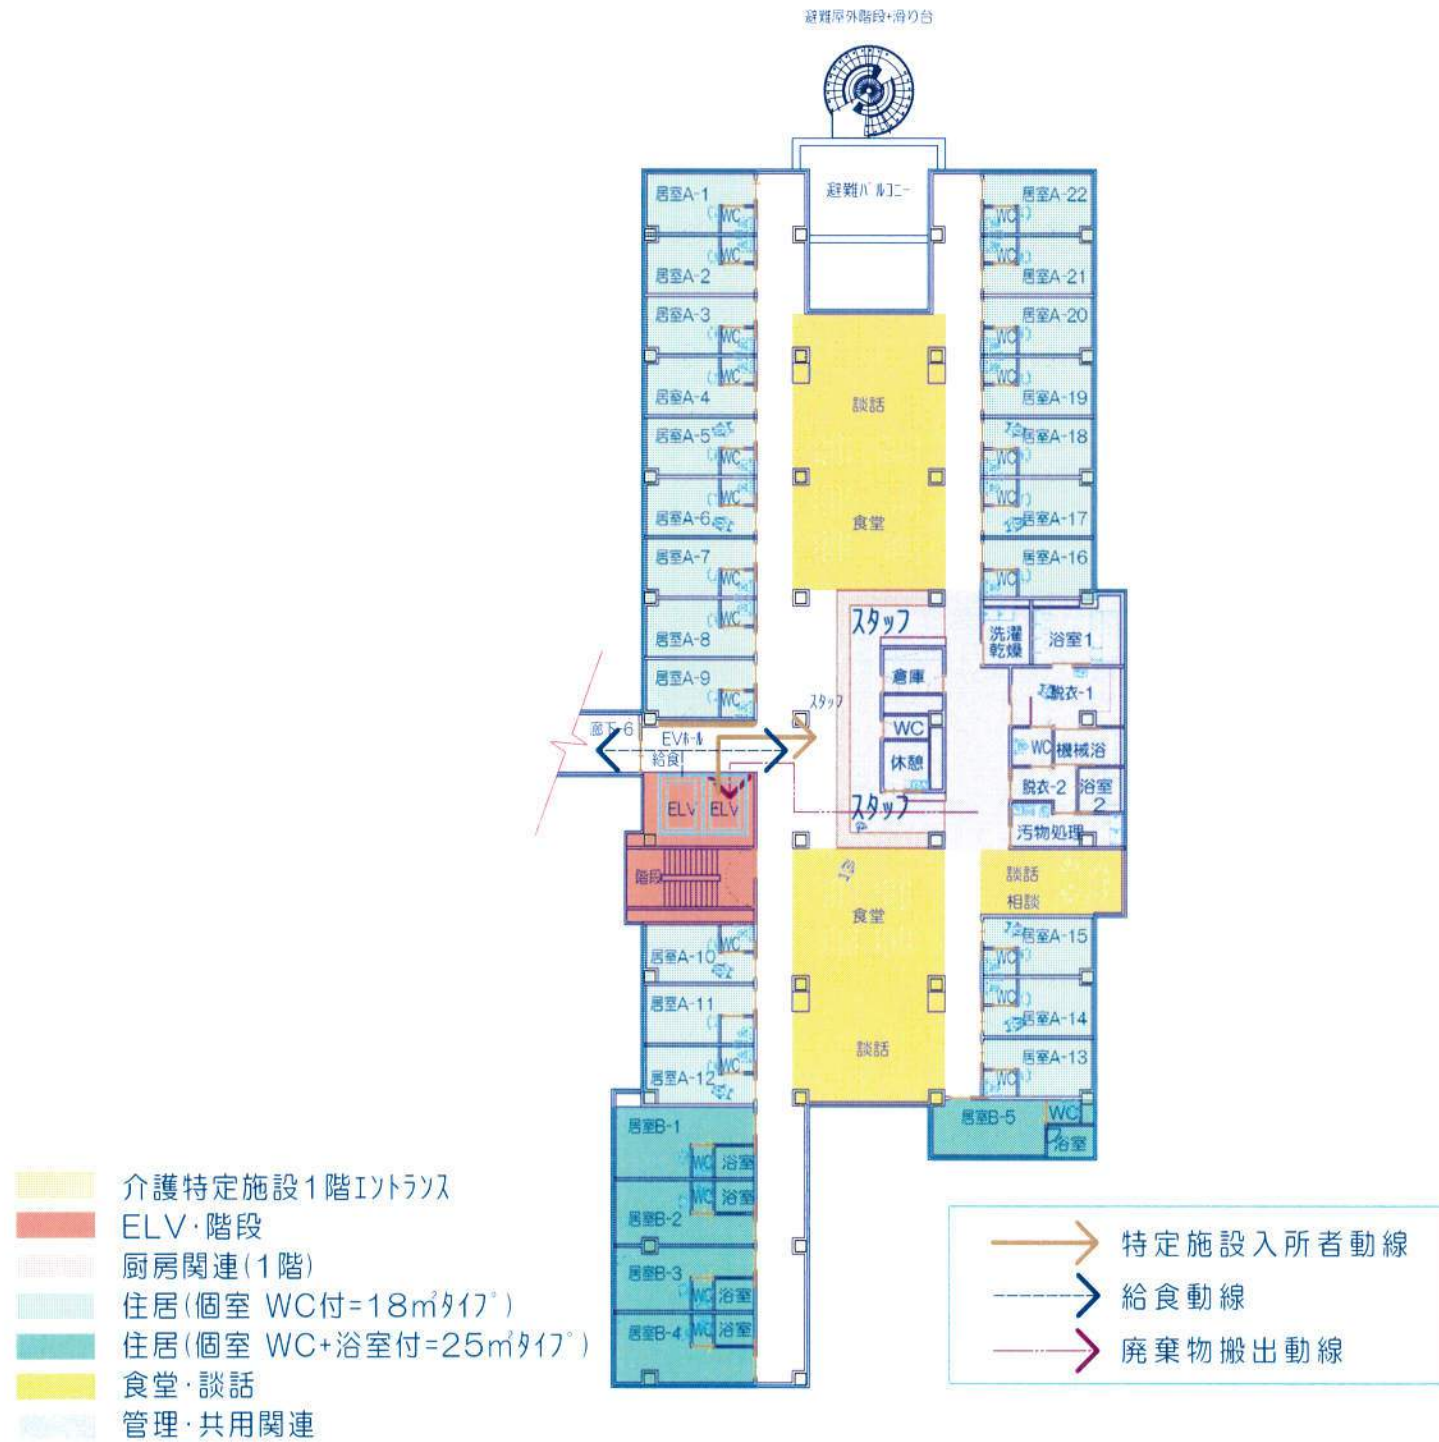

特定施設 4-5階平面図
S=1/400

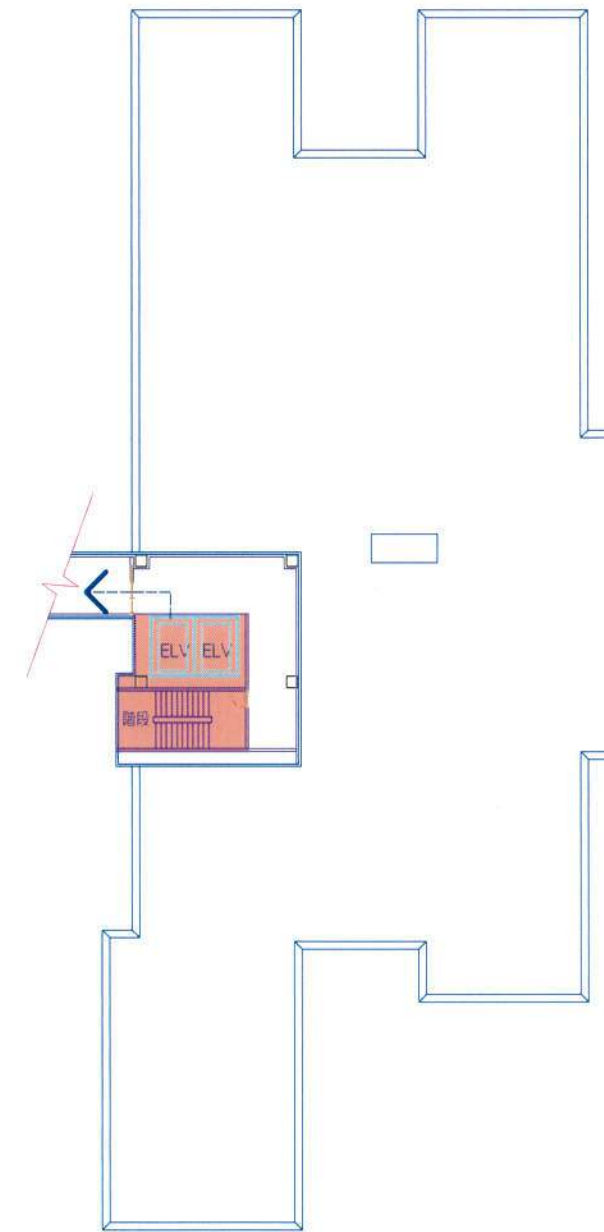

特定施設 R階平面図
S=1/400